
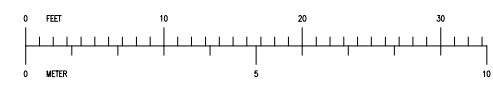
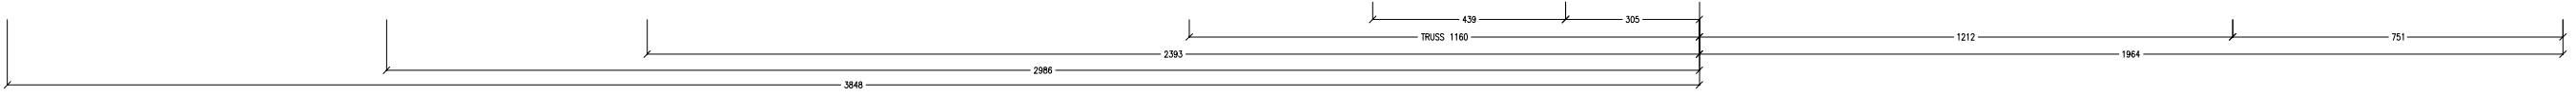


NO	OMSCHRIJVING	VERVOLG
1	TRUSS	
2	TRUSS	
3	TRUSS	
4	TRUSS	
5	TRUSS	
6	TRUSS	
7	TRUSS	
8	TRUSS	
9	TRUSS	
10	TRUSS	
11	TRUSS	
12	TRUSS	
13	TRUSS	
14	TRUSS	
15	TRUSS	
16	TRUSS	
17	TRUSS	
18	TRUSS	
19	TRUSS	
20	TRUSS	
21	TRUSS	
22	TRUSS	
23	TRUSS	
24	TRUSS	
25	TRUSS	
26	TRUSS	
27	TRUSS	
28	TRUSS	
29	TRUSS	
30	TRUSS	
31	TRUSS	
32	TRUSS	
33	TRUSS	
34	TRUSS	
35	TRUSS	
36	TRUSS	
37	TRUSS	
38	TRUSS	
39	TRUSS	
40	TRUSS	
41	TRUSS	
42	TRUSS	
43	TRUSS	
44	TRUSS	
45	TRUSS	
46	TRUSS	
47	TRUSS	
48	TRUSS	
49	TRUSS	
50	TRUSS	

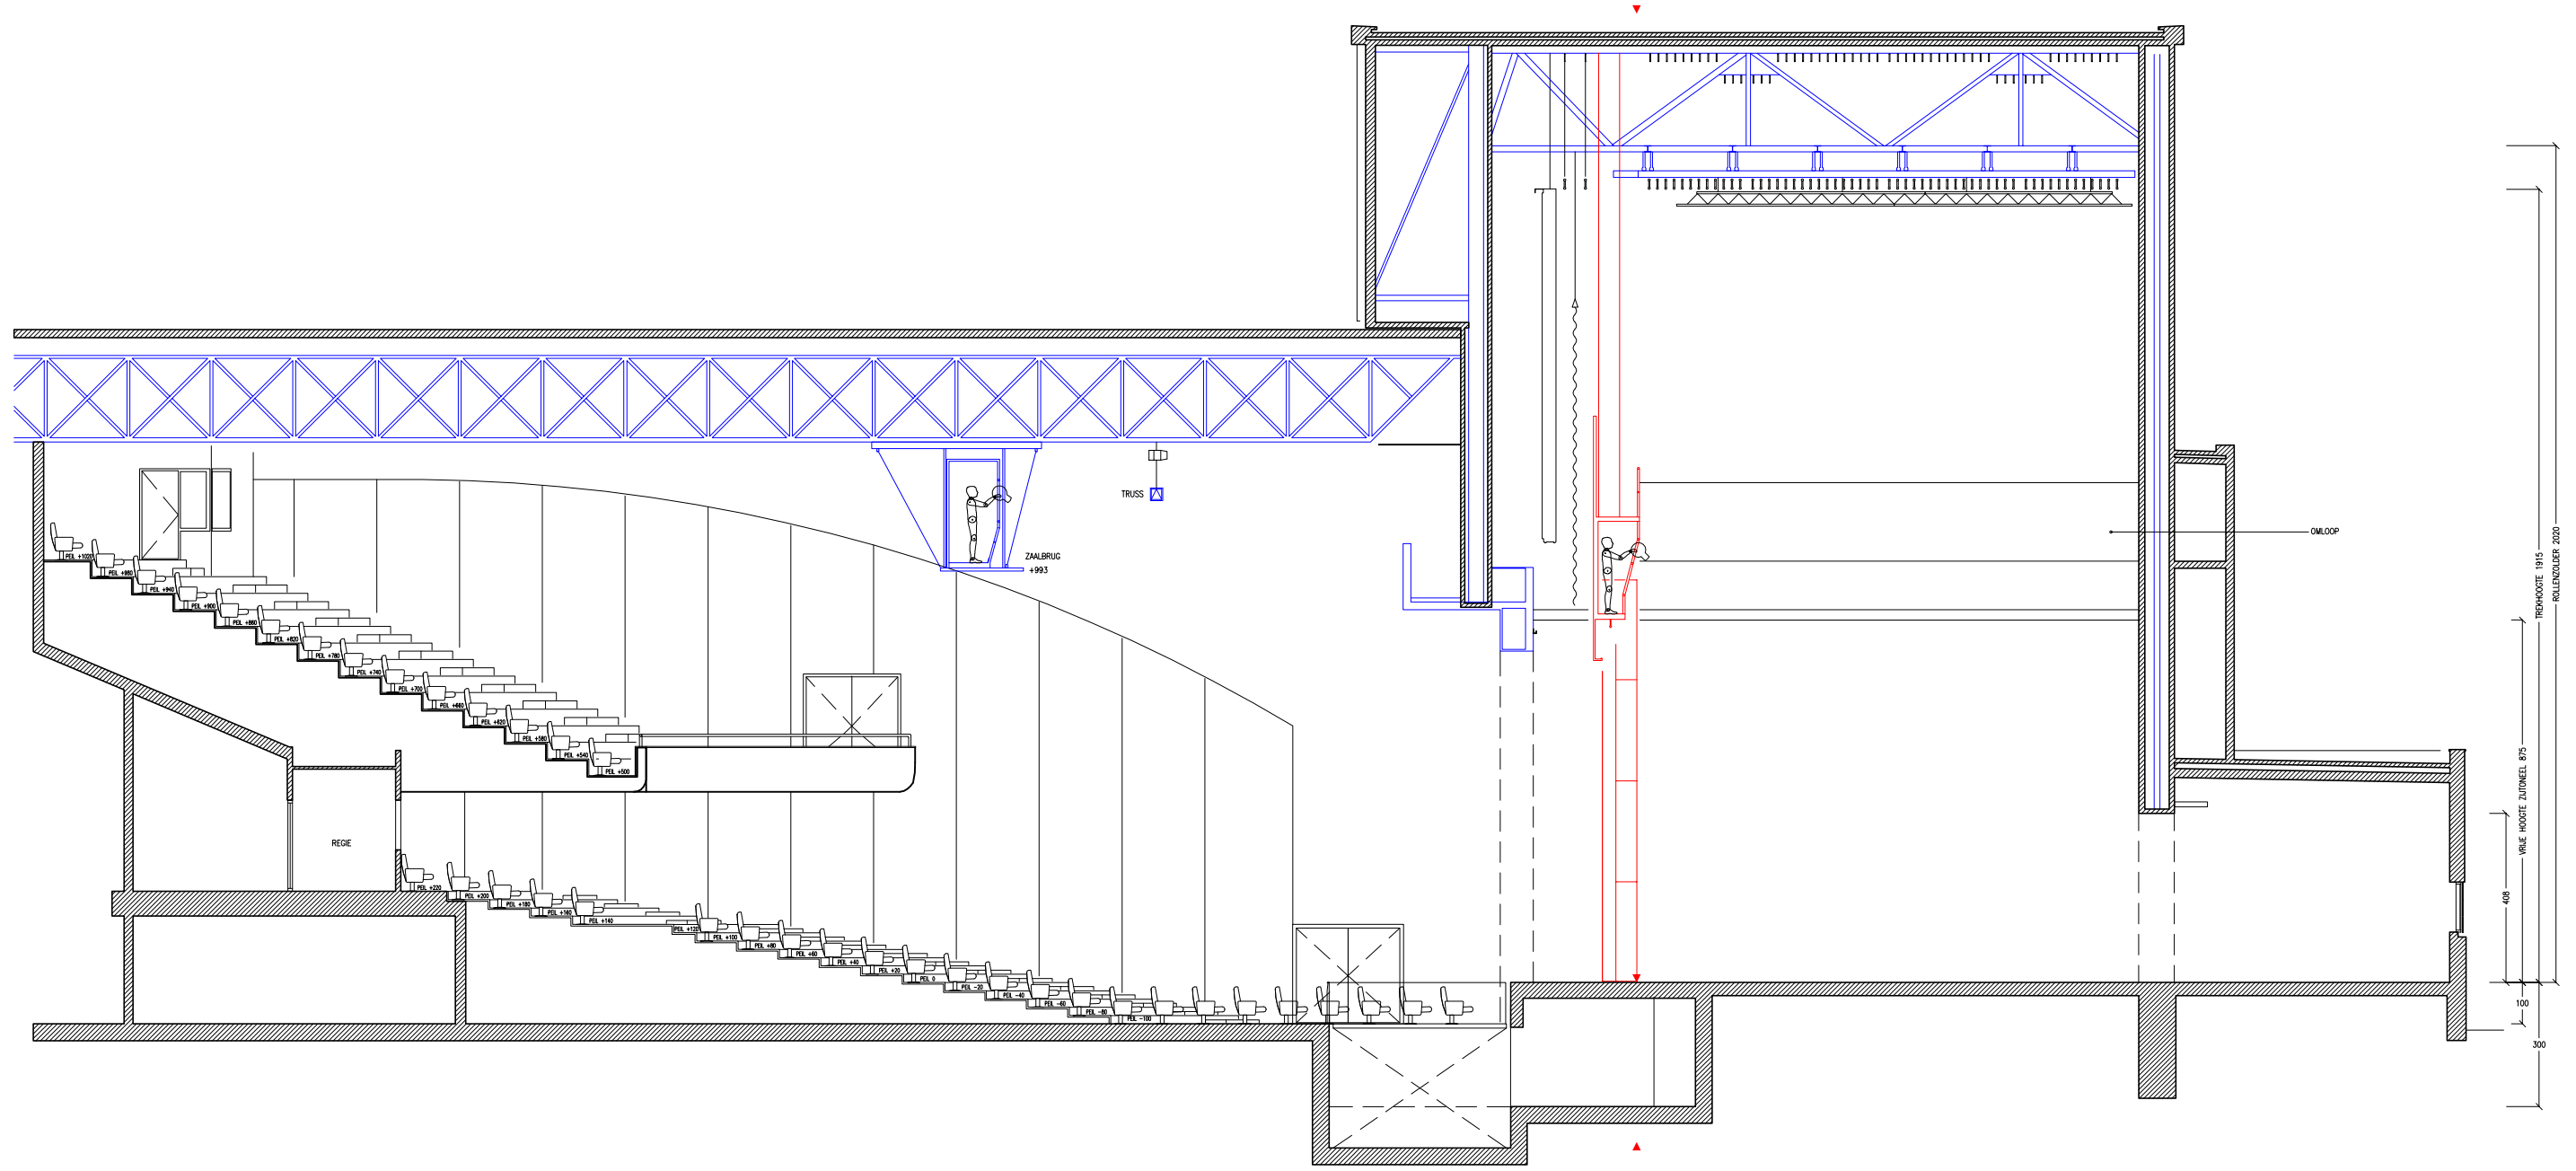

Project: MARTINIPLAZA THEATER, GRONINGEN			
Onderwerp: LANGSDOORSNEDE OVER HET MIDDEN			
Schaal: NVT	Datum: 16 okt 2002		
Formaat: A3	Rev. dat.		
Eenheid: CM	Get.: Bert Middelweerd		
KORTE LEIDSEWARSSTRAAT 12 1017 RC AMSTERDAM T 020-6266411 F 020-6266417	Tekeningnr. / Bestandsnaam: GRO18aLD	Fase: C	